
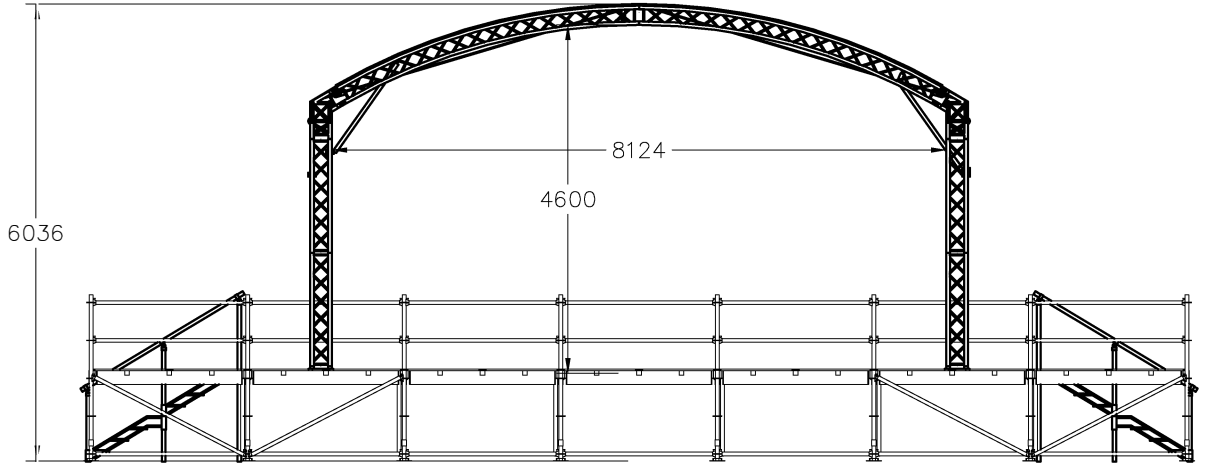
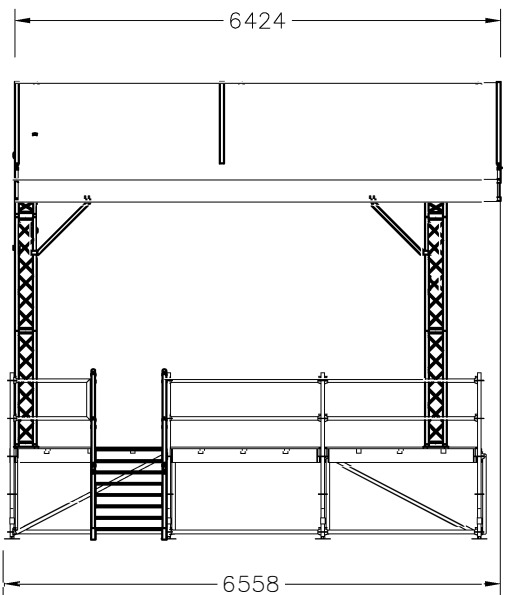
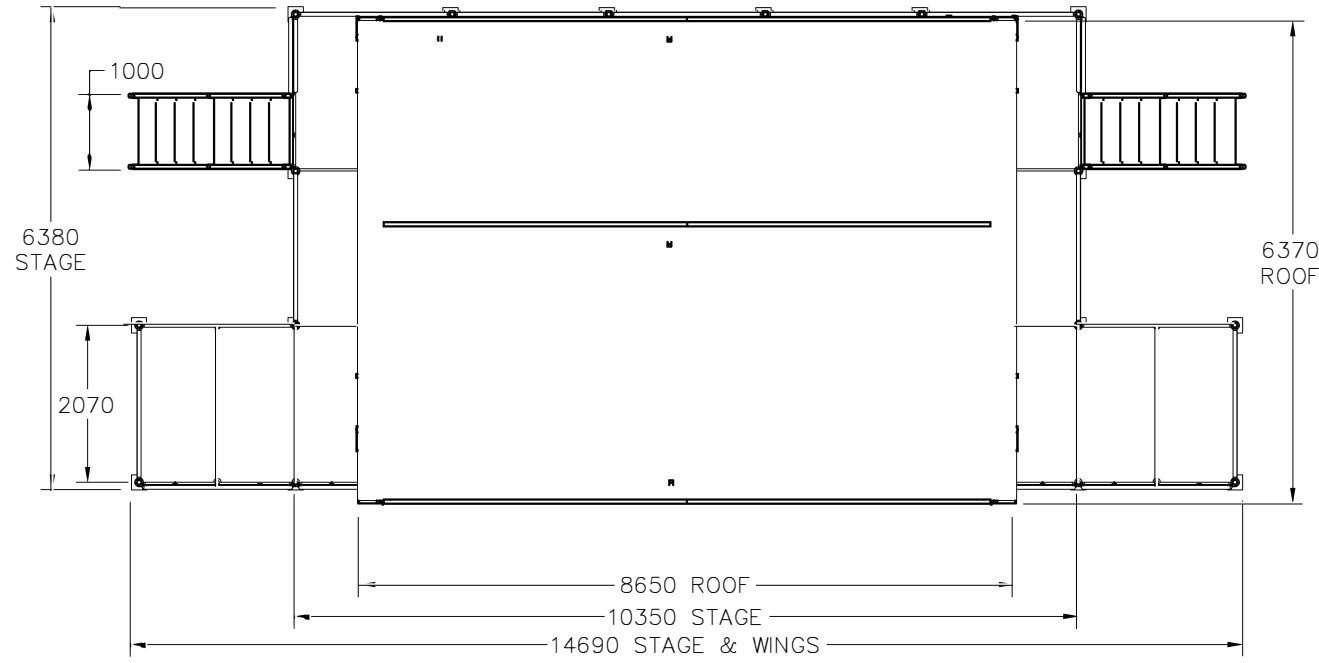


1 2 3 4 5 6 7 8 9 10 11 12 13 14

Drawing No. - Revision - Sheet Size - A3

DO NOT SCALE

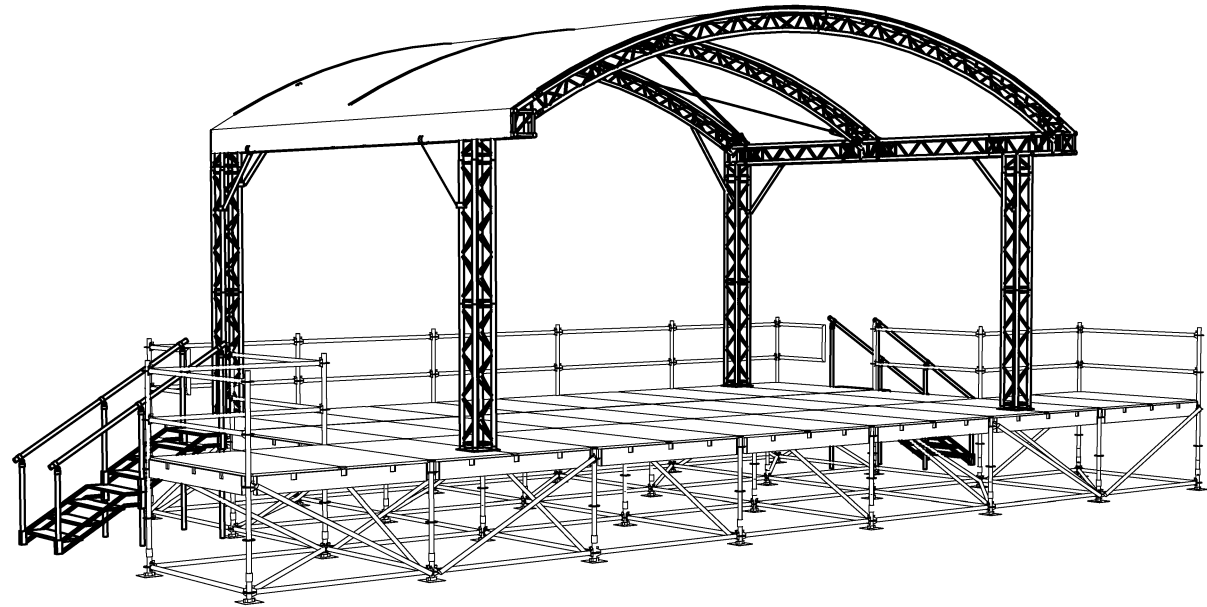

Notes:
 OVERALL HEIGHT IS LOWEST POSSIBLE ON LEVEL GROUND.
 STAGE DIMENSIONS ARE MAXIMUM FOOTPRINT NOT INCLUDING PACKING. FOR USABLE STAGE SURFACE, SUBTRACT 300mm FROM THESE VALUES.

Issue Date Revision Notes By

Drawing Status

INFORMATION

Client

Project
 BES 8m x 6m PROLYTE ARC STAGE

Venue

Drawing Title
 ARC STAGE ON (SHORT) LAYHER PLATFORM

Layout Name
 GENERAL ELEVATIONS

Drawing Number Revision

Drawn GMP Designed AS EXG

Checked Scale 1:100

Date 22/05/03

1 2 3 4 5 6 7 8 9 10 11 12 13 14

g